

GOVERNMENT HOSPITALS & HEALTH FACILITIES CORPORATION
TERRITORIAL HOSPITAL REDEVELOPMENT TEAM

4007 Estate Diamond Ruby
Christiansted, VI 00821
(340)-778-6311



9048 Sugar Estate
St. Thomas, VI 00802
(340)776-8311

Amendment One (1) to the Solicitation

RFP-002-THRT-C-024 (P) Design-Build Cleanroom Manufacturer for JFL-North Temporary
Administrative Hardened Facility

November 17, 2023


- I. **Insert New Last Day for Written Clarification: Friday, November 24, 2023, at 12:00 p.m. Atlantic Standard Time**

Delete Old Last Day for Written Clarification: Monday, November 20, 2023, at 12:00 p.m. Atlantic Standard Time
- II. **Site Visit is scheduled for Tuesday, November 21, 2023 at 10 a.m. Atlantic Standard Time**
- III. **Insert Ground Floor Plan Drawings (See Attached)**

ALL OTHER TERMS AND CONDITIONS REMAIN UNCHANGED.

A COPY OF THIS AMMENDMENT MUST BE RETURNED WITH YOUR BID

“Together We Are Stronger”

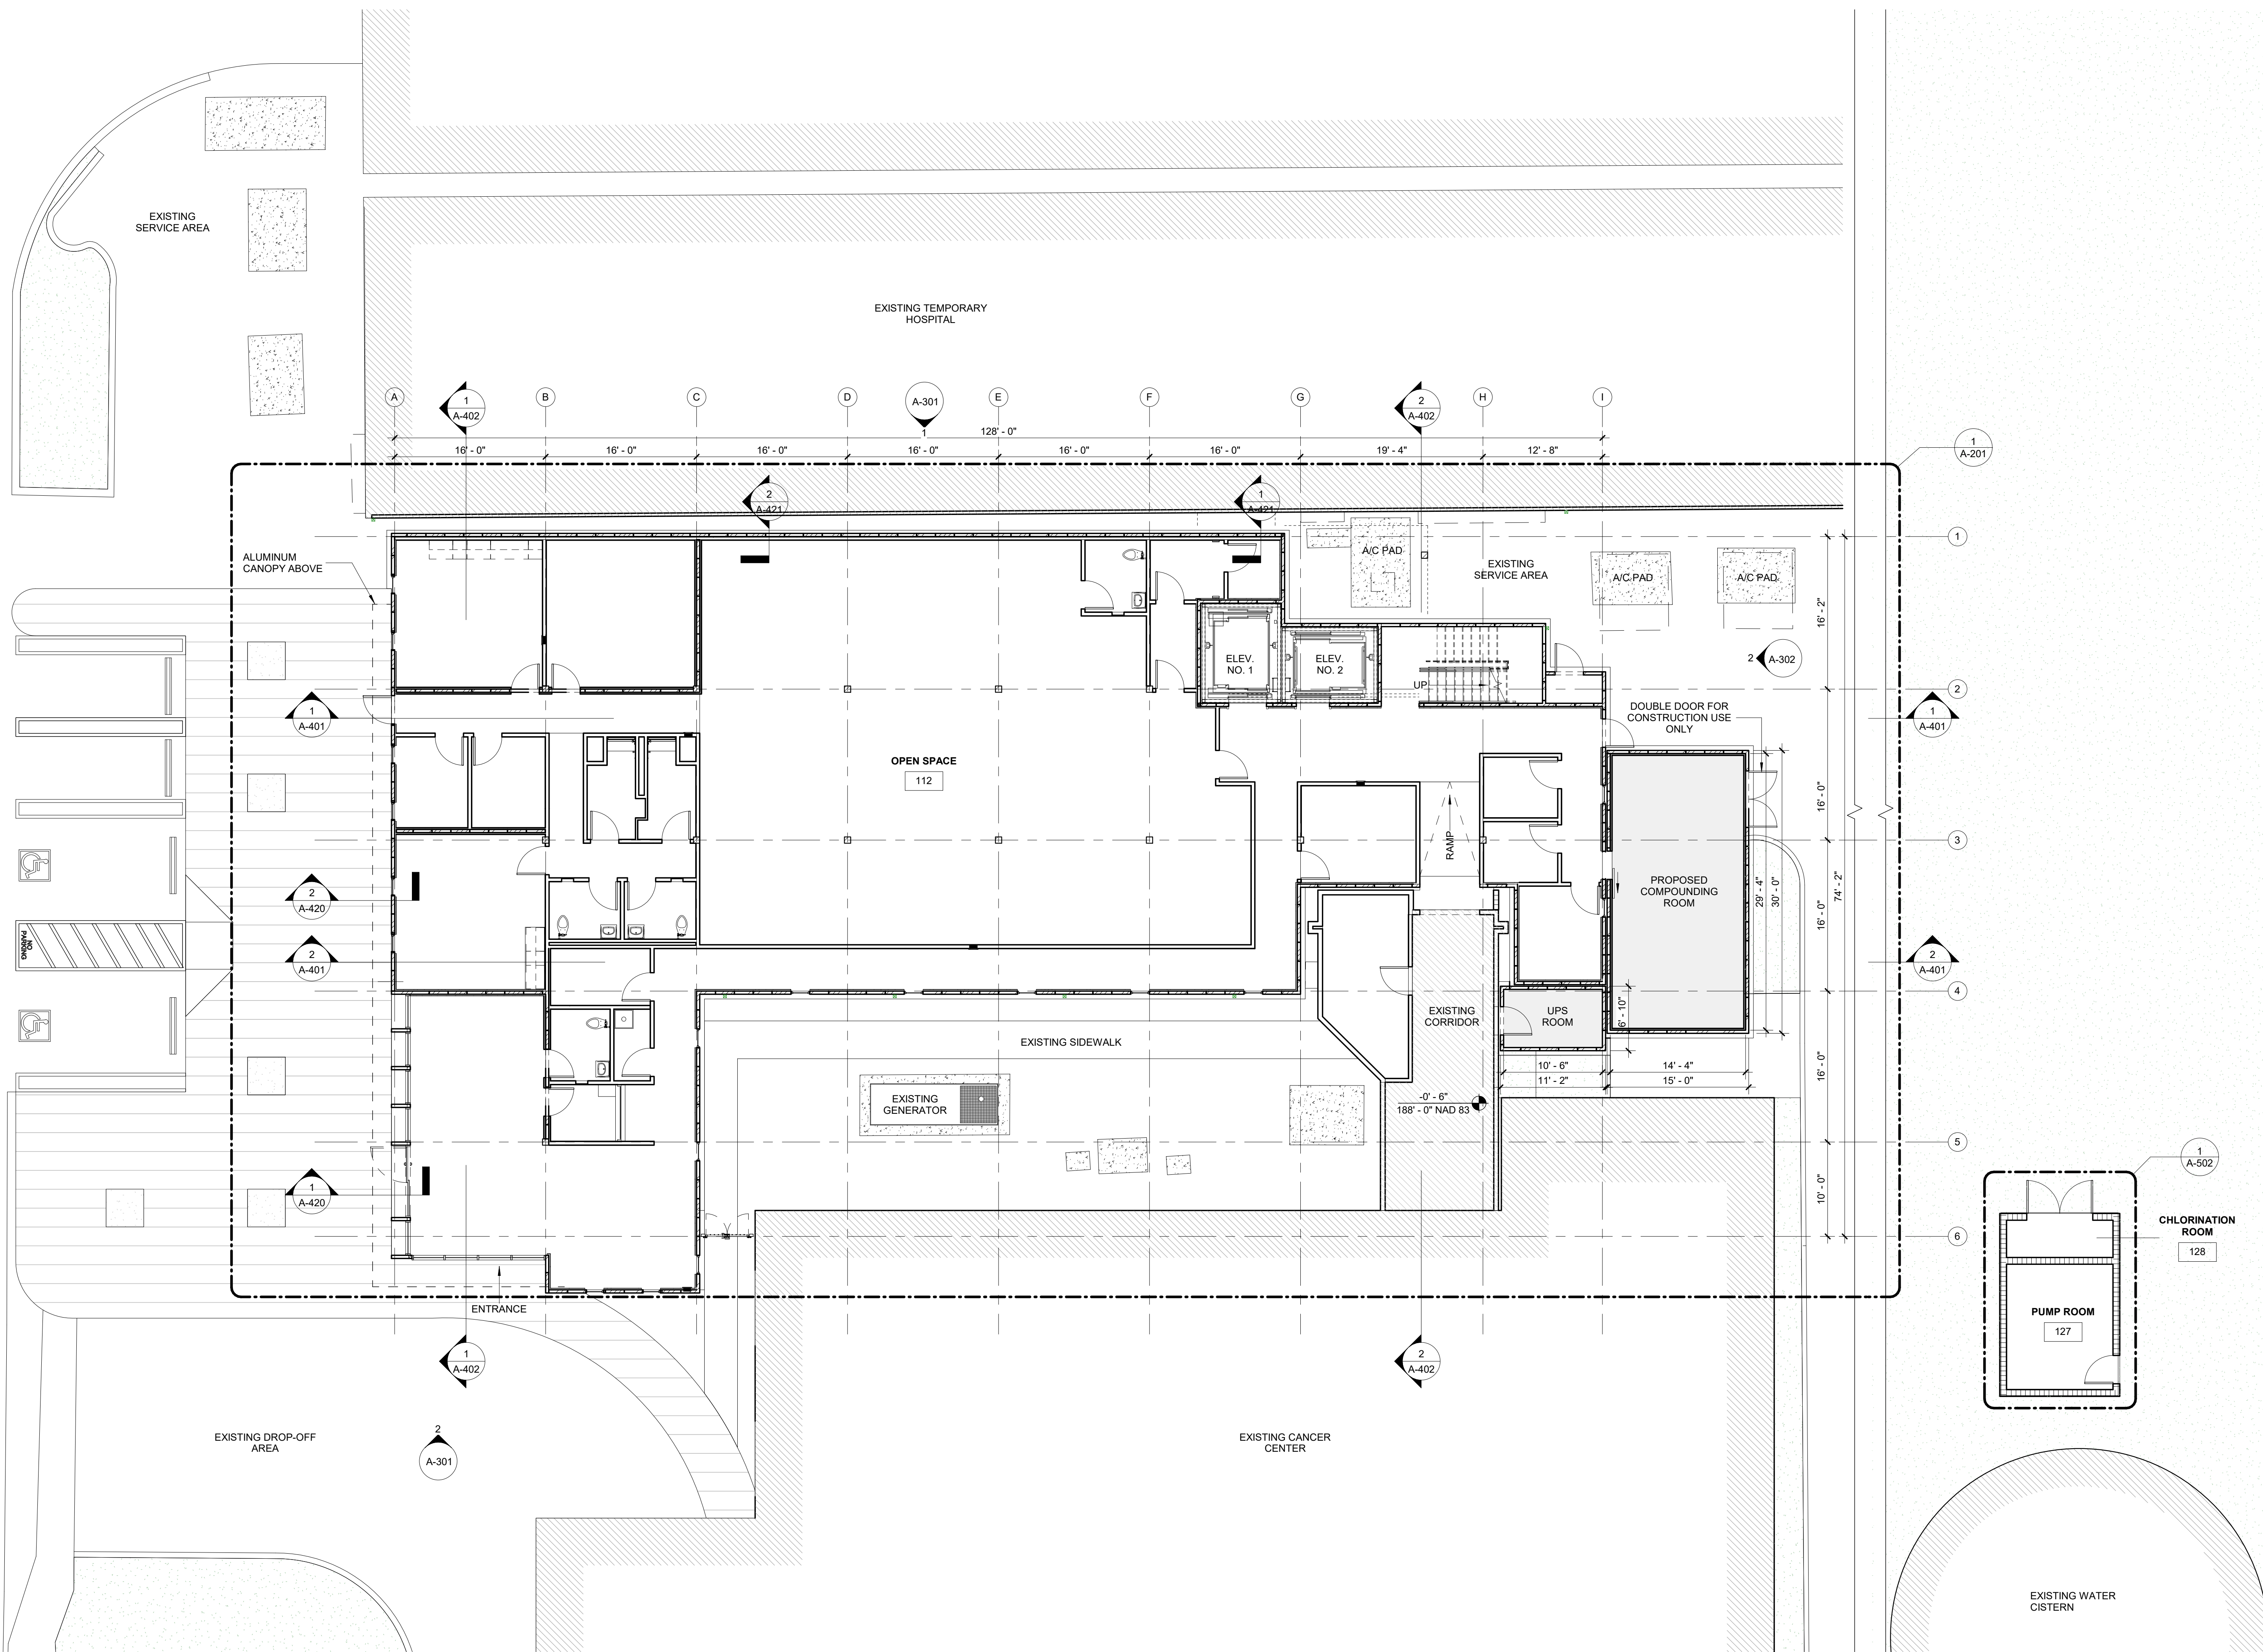

CLIENT




Governor Juan F. Luis Hospital
407 Estate Diamond Ruby,
Christiansted, VI 00820
(1) 340-778-6311

DESIGN BUILDER



LEMARTEC, a MacTec company
11746 SW 80TH ST, 3RD FLOOR
MIAMI, FL 33183
305.273.8876

ARCHITECT



PEREZ & PEREZ ARCHITECTS
PLANNERS
2121 DOUGLAS RD #3
MIAMI, FL 33146
305.444.4545

CONSULTANT

100% CD SUBMITTAL:

JFL HOSPITAL
ADMINISTRATIVE
BUILDING

407 Estate Diamond Ruby,
Christiansted, St. Croix USVI 00820

No.	Description	Date

Project Number	905.000.00
Date	01.13.23
Drawn By	V.R.
Checked By	J.R.

OVERALL GROUND
FLOOR PLAN

Professional Seal:

Daniel Perez-Zarraga, Registered Architect
U.S. VIRGIN ISLANDS No. 1422-A

A-200

Scale 1/8" = 1'-0"

1 A-200 OVERALL GROUND FLOOR PLAN
1/8" = 1'-0"